


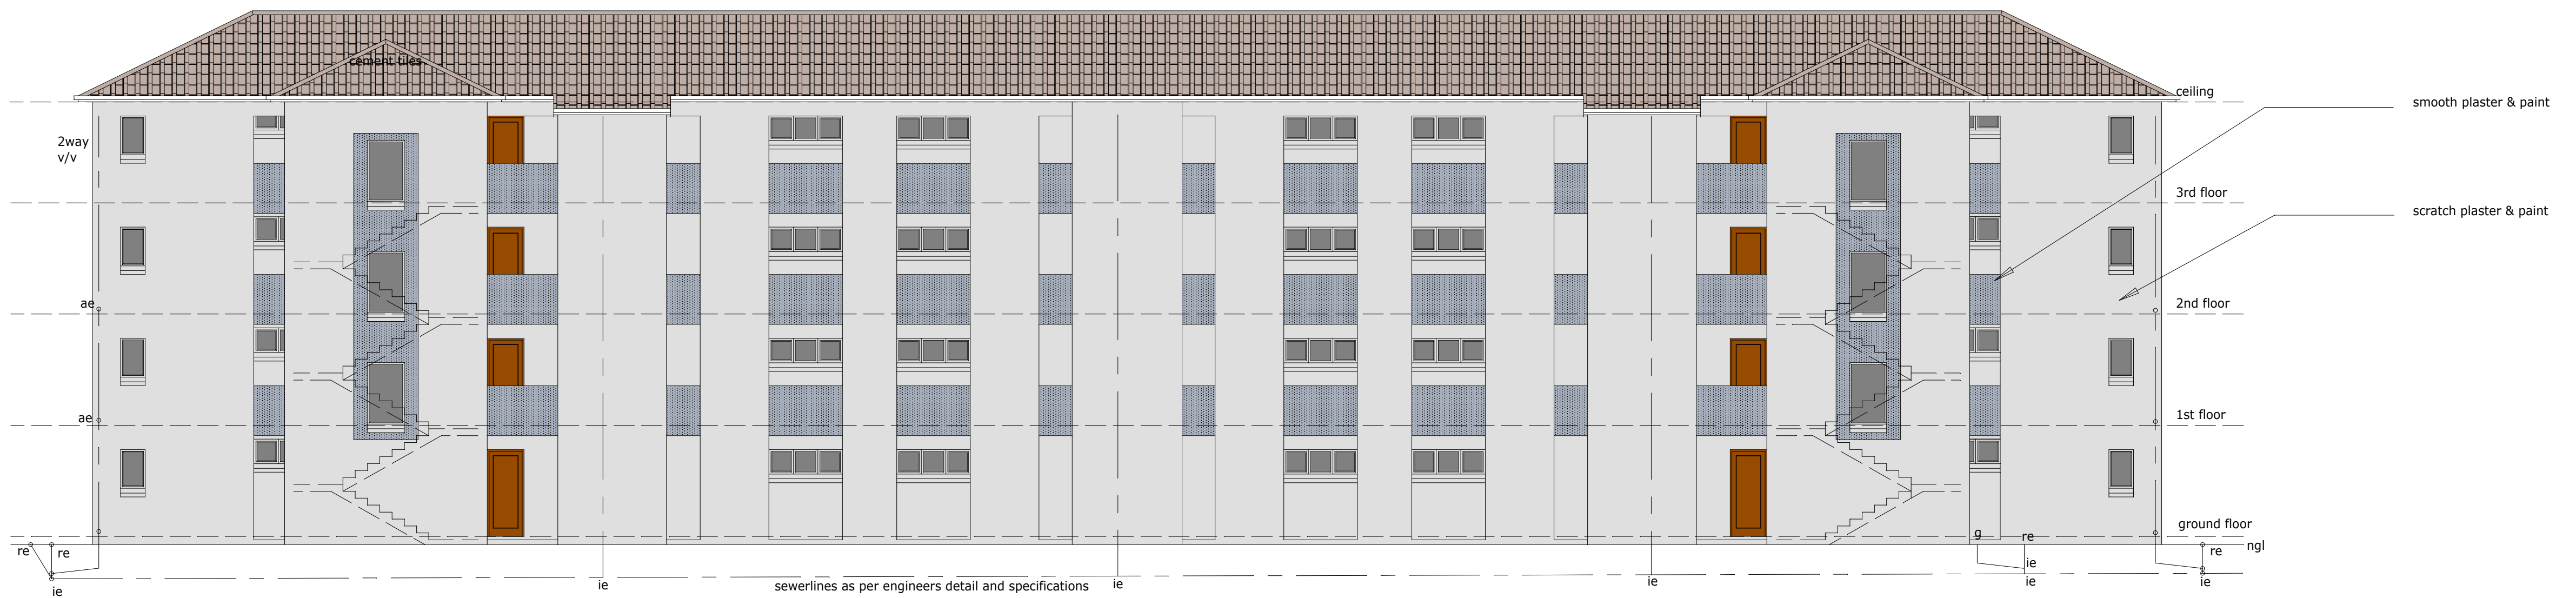

NORTH ELEVATION 1:100



SOUTH ELEVATION 1:100